




EXISTING SECTION ELEVATION 1-1

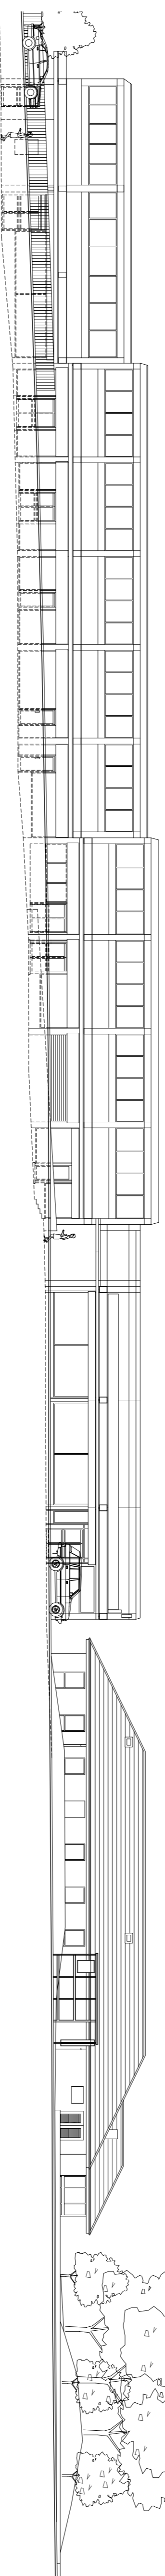

EXISTING SECTION ELEVATION 2-2

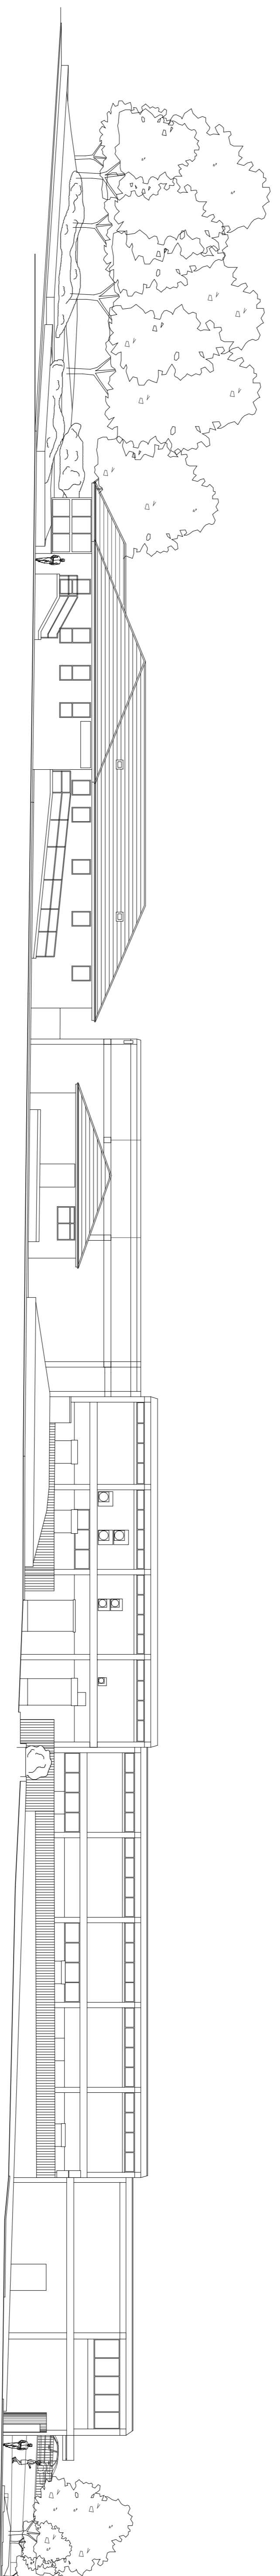

EXISTING SECTION ELEVATION 3-3

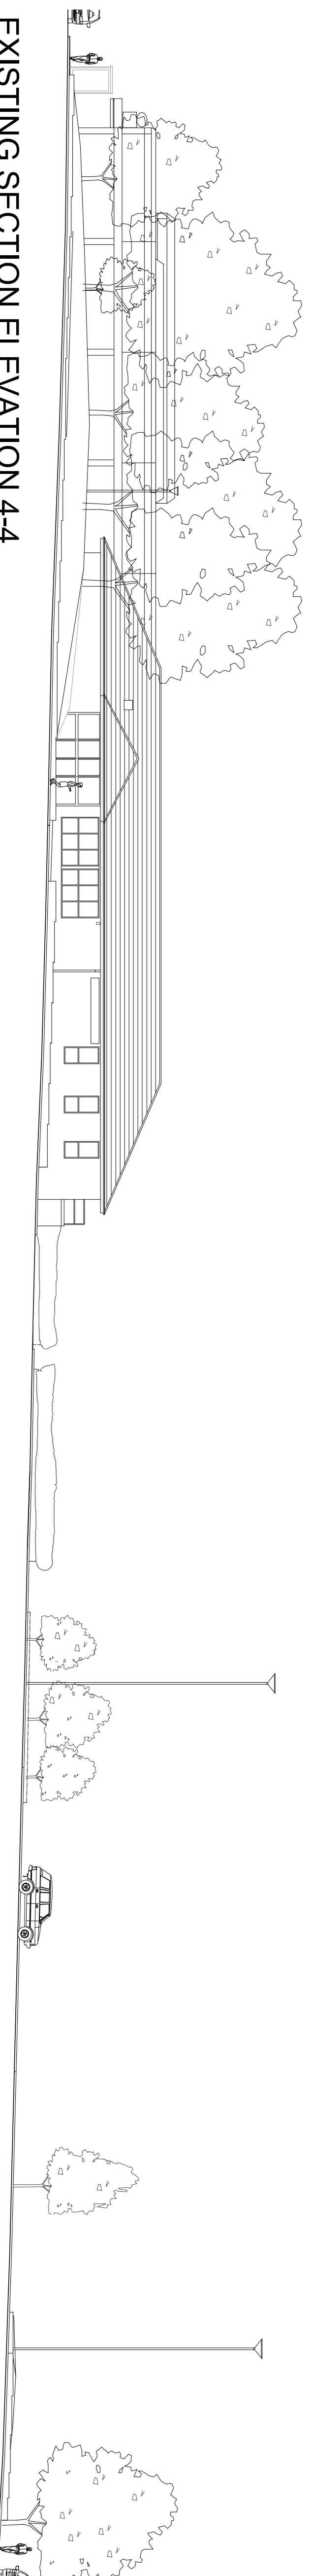

EXISTING SECTION ELEVATION 4-4

All work is to be carried out in strict accordance with the requirements of the current Building Regulations and the Water Authority Regulations.
Contractors must verify all dimensions at the job prior commencing any works or producing any shop drawings.
Only written dimensions are to be taken. Do not scale off this drawing.

Drawing Status
Preliminary

REV.	DESCRIPTION	DATE	BY	CHECKED
0	FIRST ISSUE	12/10/11	PC	PLW

PROJECT:
**FELLING,
GATESHEAD**

DRAWING TITLE:
**EXISTING SITE SECTION
ELEVATIONS**

**THOMPSON
SPENCER**
ARCHITECTS
TOWER NORTH CENTRAL
MENDHAM WAY
LEEDS
LS2 8PA

Tel 0113 244831
Fax 0113 2433147
info@thompsonspencer.co.uk

SCALE: 1:200 @ A1 DATE: OCT 2011 DRAWING NO: 1074/023/010

REV: PC 0